


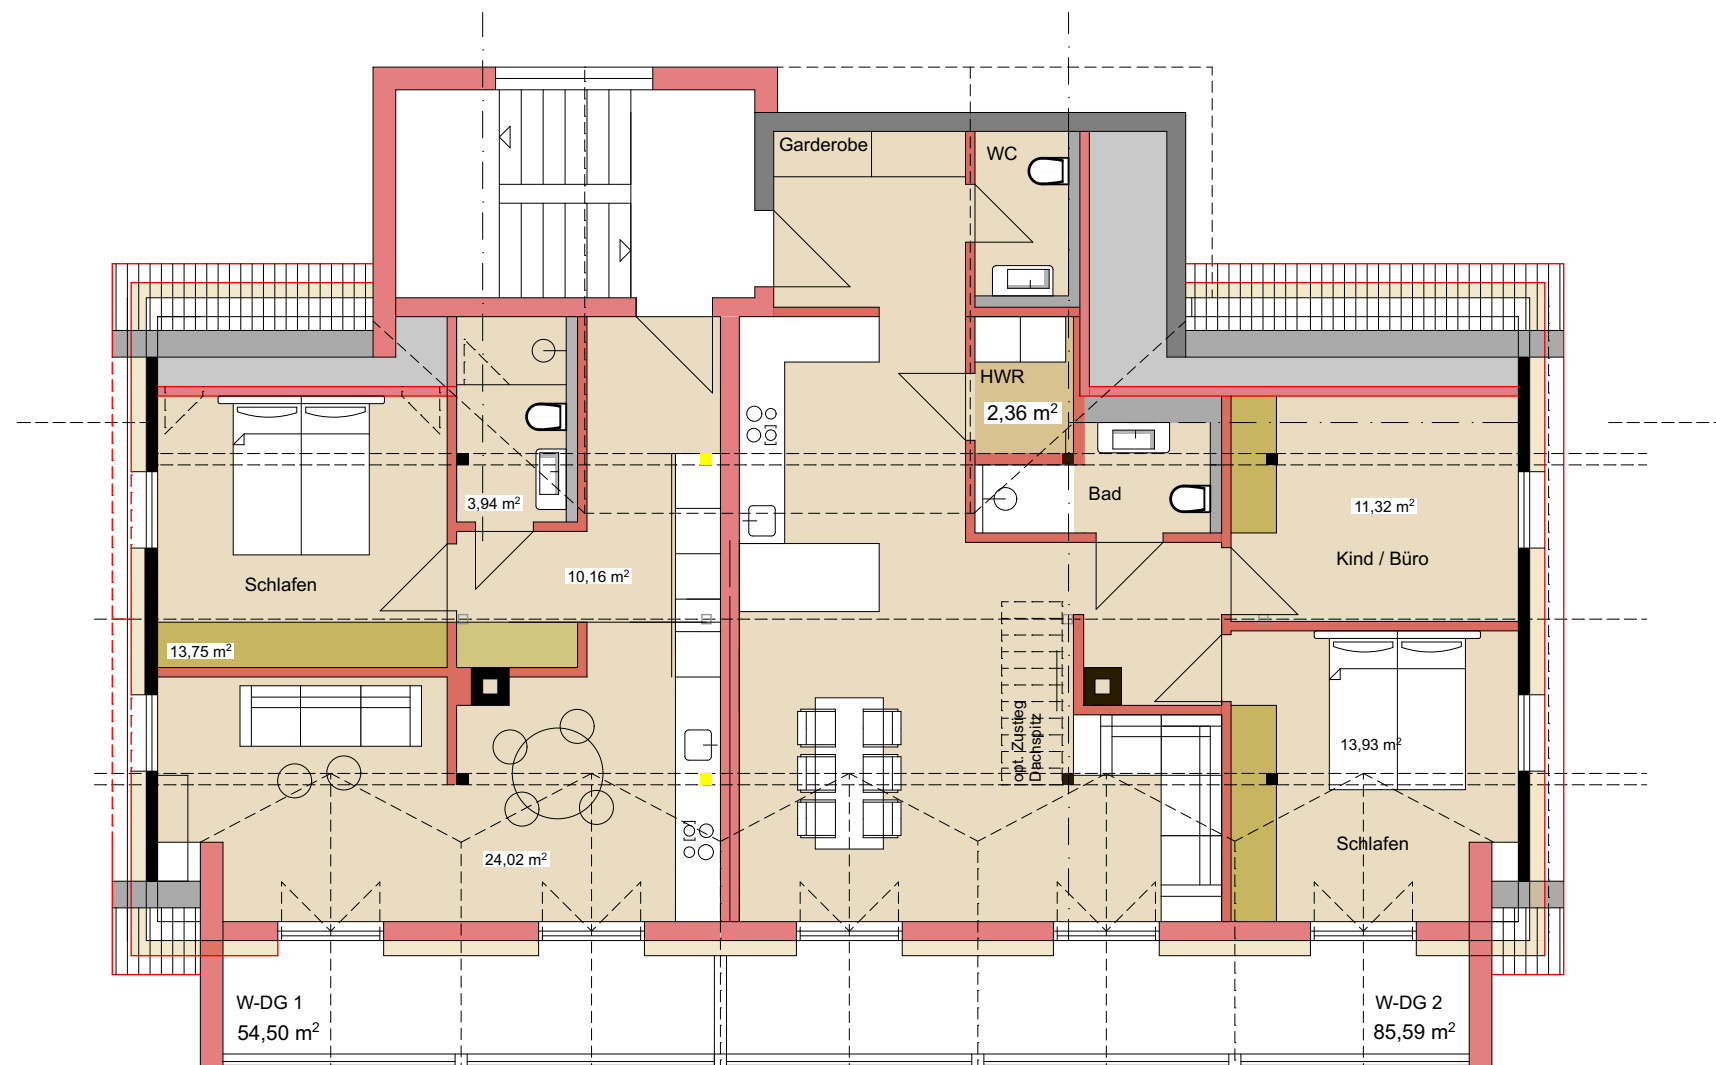

Grundriss DG

